


KROVNI PROZORI ..... HOTEL PARK  
investitor: Gastrocom doo Varaždin  
POZICIJA - KROVNI PROZORI

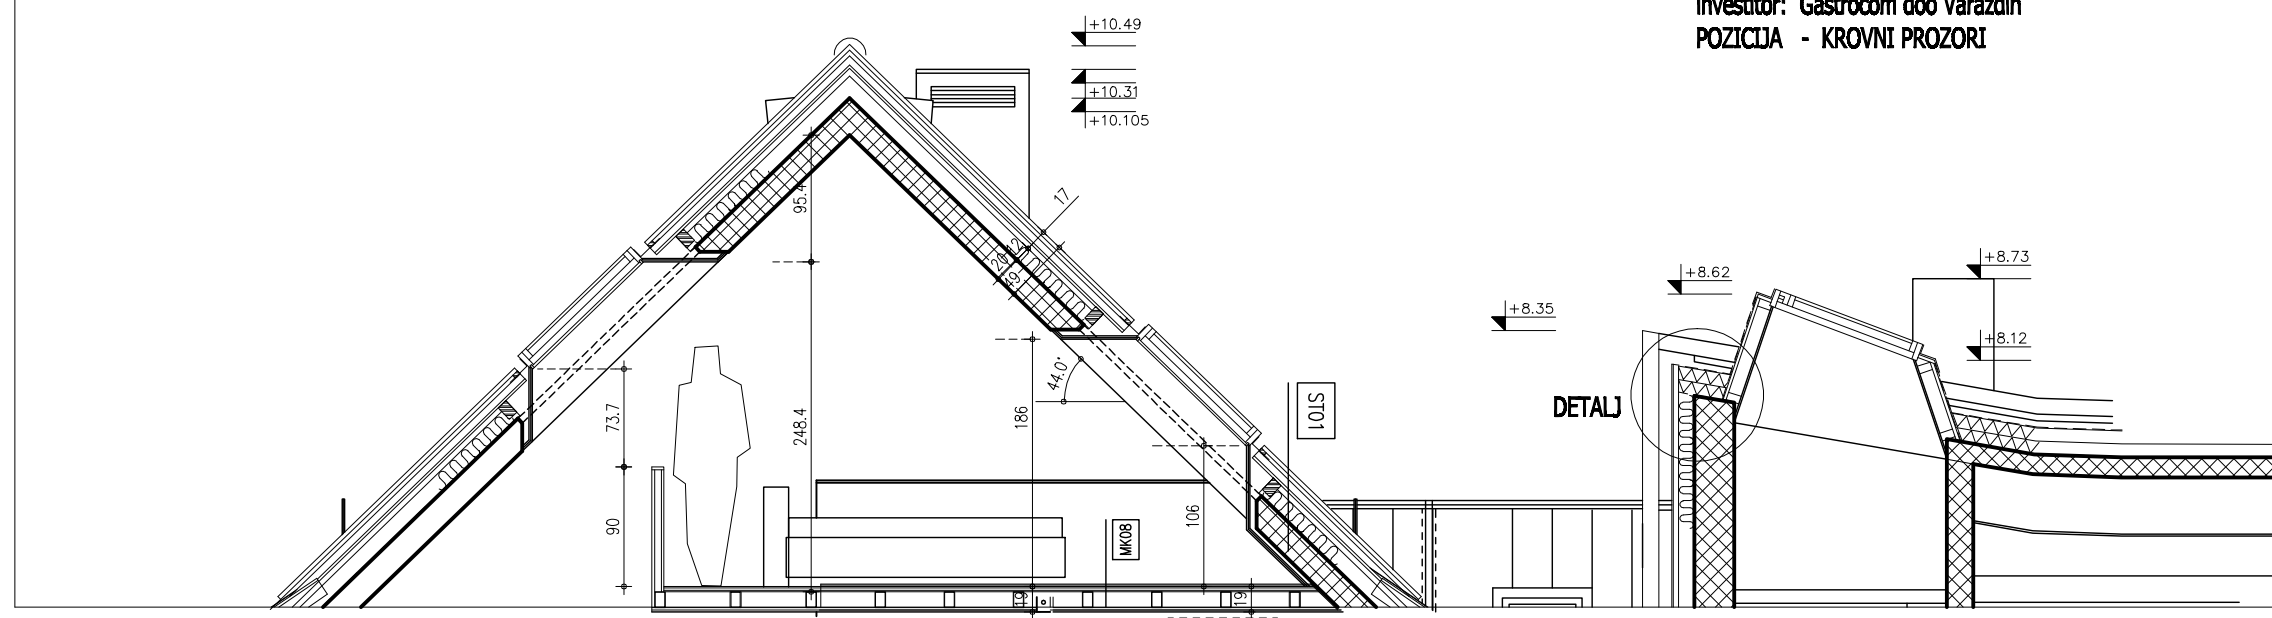


PRESJEK

KROVNI PROZORI  
dim 78x118 cm

KROVNI PROZOR za odimjavanje stavka 7.06  
dim 114x118 cm

TLOCRT KROVNE PLOHE - SHEMA POSTAVE SVJETLOSNIH TUNELA

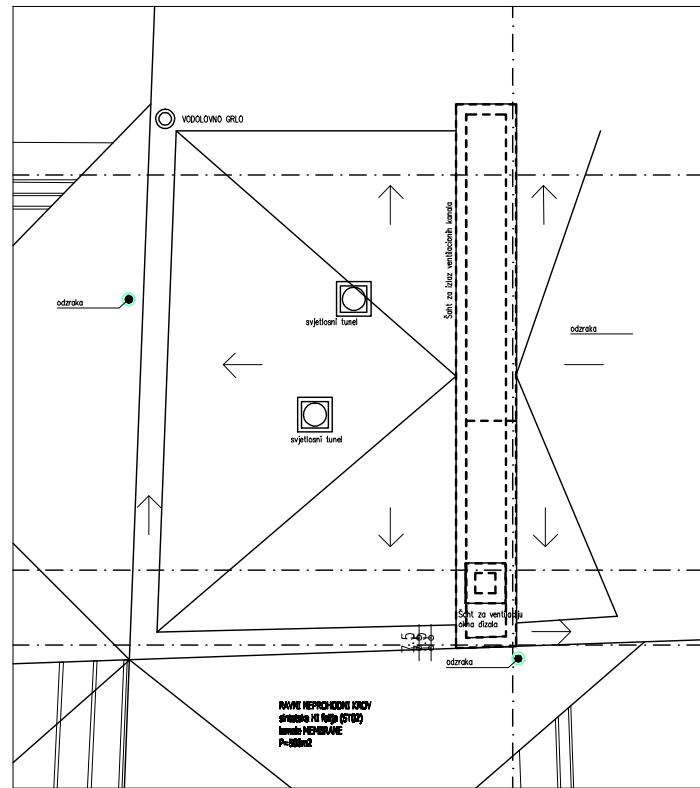

TLOCRT - SHEMA POSTAVE KROVNIH PROZORA

